



MAIN STREET - SECTION

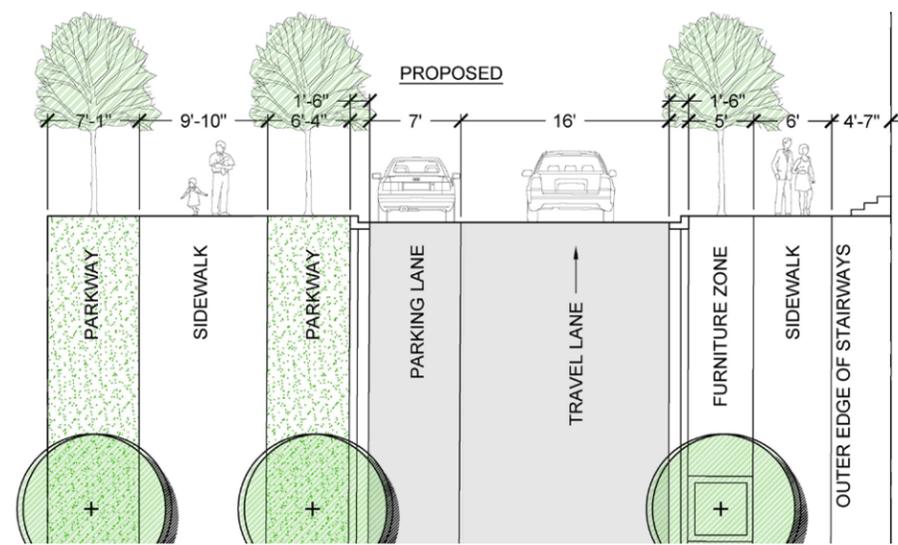

TURNER COURT - SECTION

PROPOSED LAYOUT PLAN VIEW

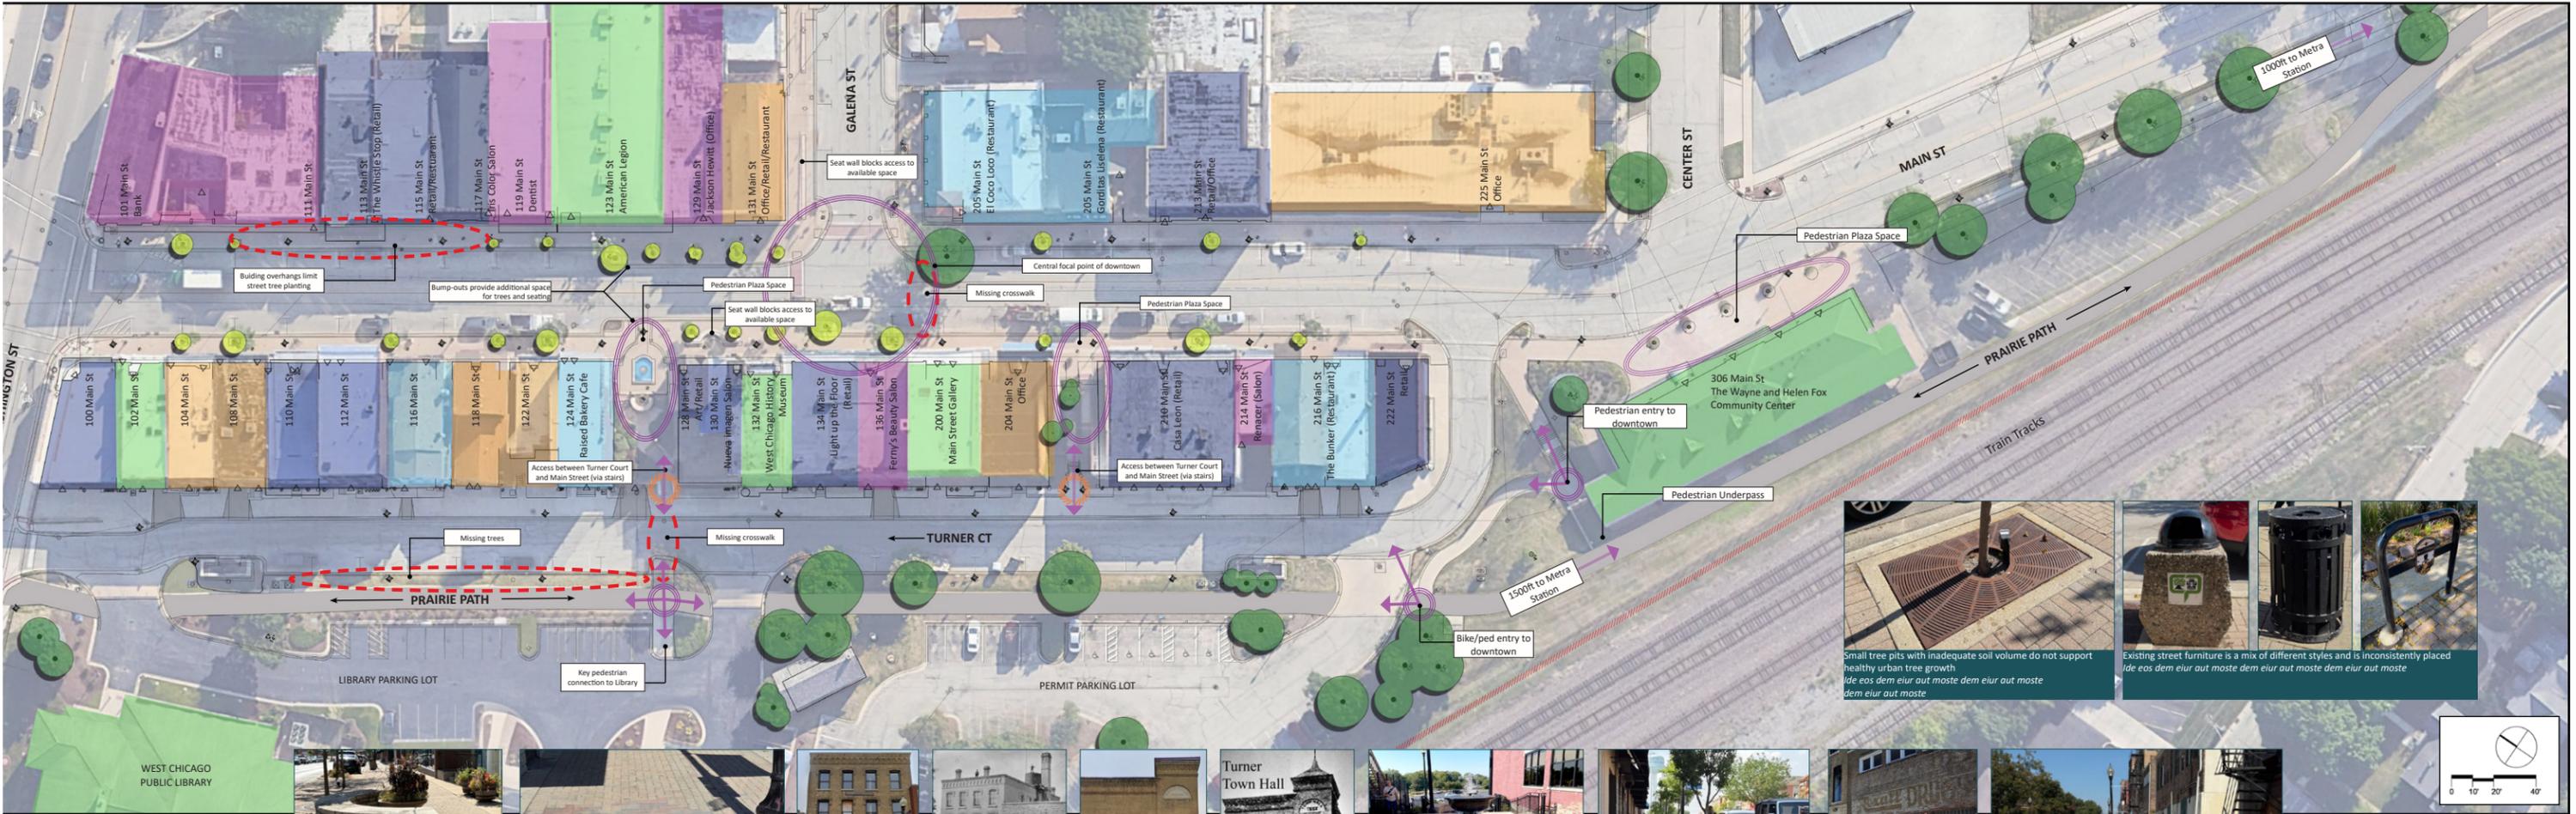

WEST CHICAGO PUBLIC LIBRARY




Existing seat walls are poorly placed
Ide eos dem eior autem eum nia aut moste



Concrete Pavers are cracking, settling and mismatched
Ide eos dem eior autem eum nia aut moste



Prominent historical architecture within the downtown
Ide eos dem eior autem eum nia aut moste

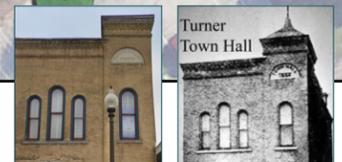

Turner Town Hall



Existing fountain activates plaza
Ide eos dem eior autem eum nia aut moste



Space for outdoor dining is at a premium
Ide eos dem eior autem eum nia aut moste



Ghost signs are a unique asset
Ide eos dem eior autem eum nia aut moste



Turner Court has limited pedestrian space and lacks activation
Ide eos dem eior autem eum nia aut moste



Small tree pits with inadequate soil volume do not support healthy urban tree growth
Ide eos dem eior autem eum nia aut moste



Existing street furniture is a mix of different styles and is inconsistently placed
Ide eos dem eior autem eum nia aut moste



LAND USE

- RETAIL / BUSINESS
- RESTAURANT
- SERVICE
- ARTS / CULTURAL / MUNICIPAL
- OFFICE / MIXED USE / RESIDENTIAL


EXISTING TREES

- TREE TO BE REMOVED
Trees in poor health and/or poor growing conditions, or are undesirable species
- TREE TO REMAIN
Trees in good health and desirable species

EXISTING DOWNTOWN PLAN VIEW

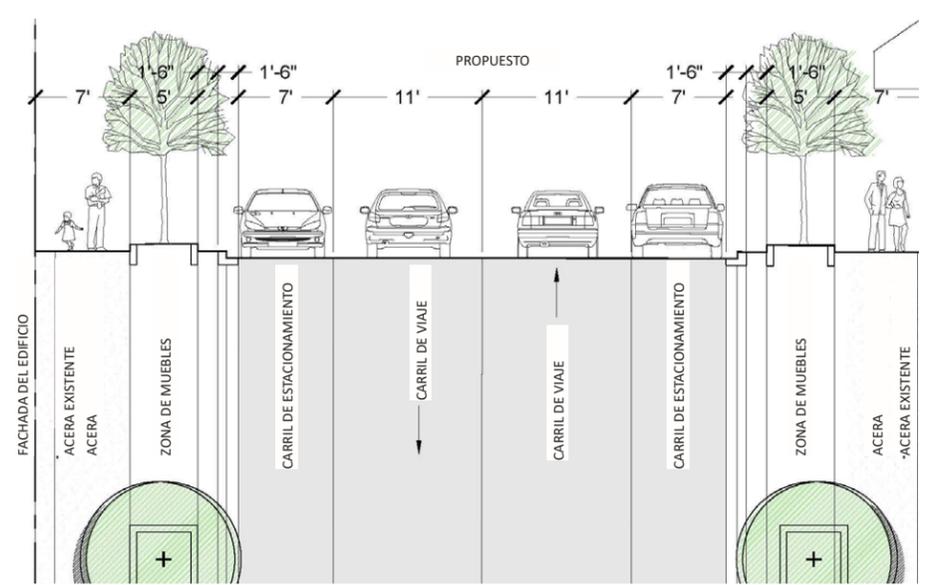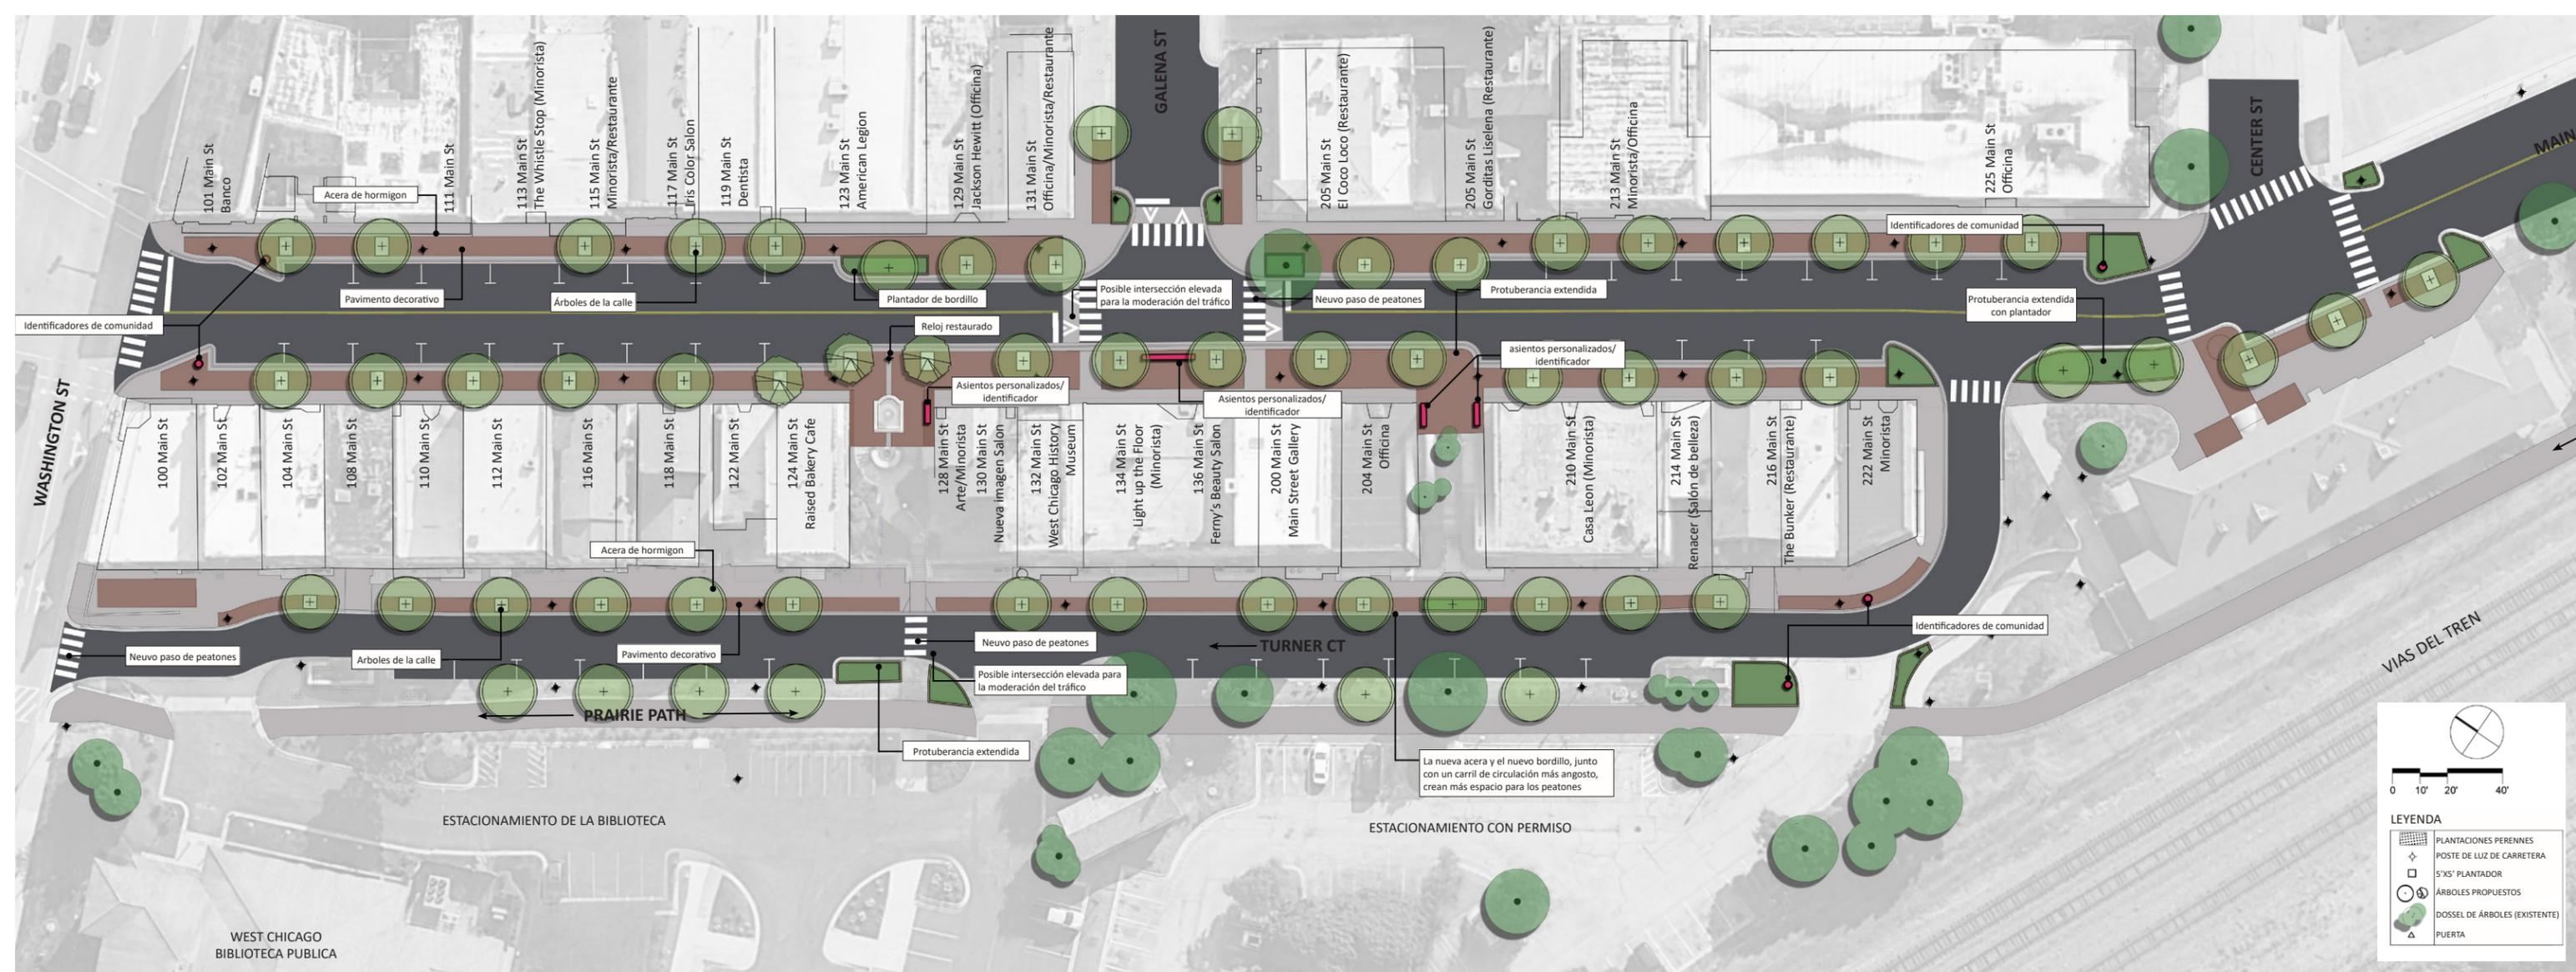

MAIN STREET - SECTION

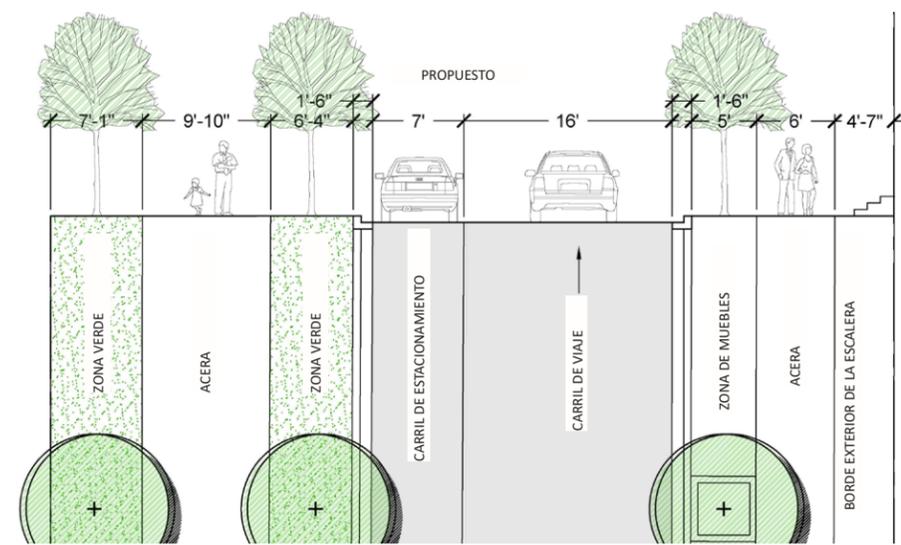

TURNER COURT - SECTION

PLAN DE DISTRIBUCIÓN PROPUESTO

